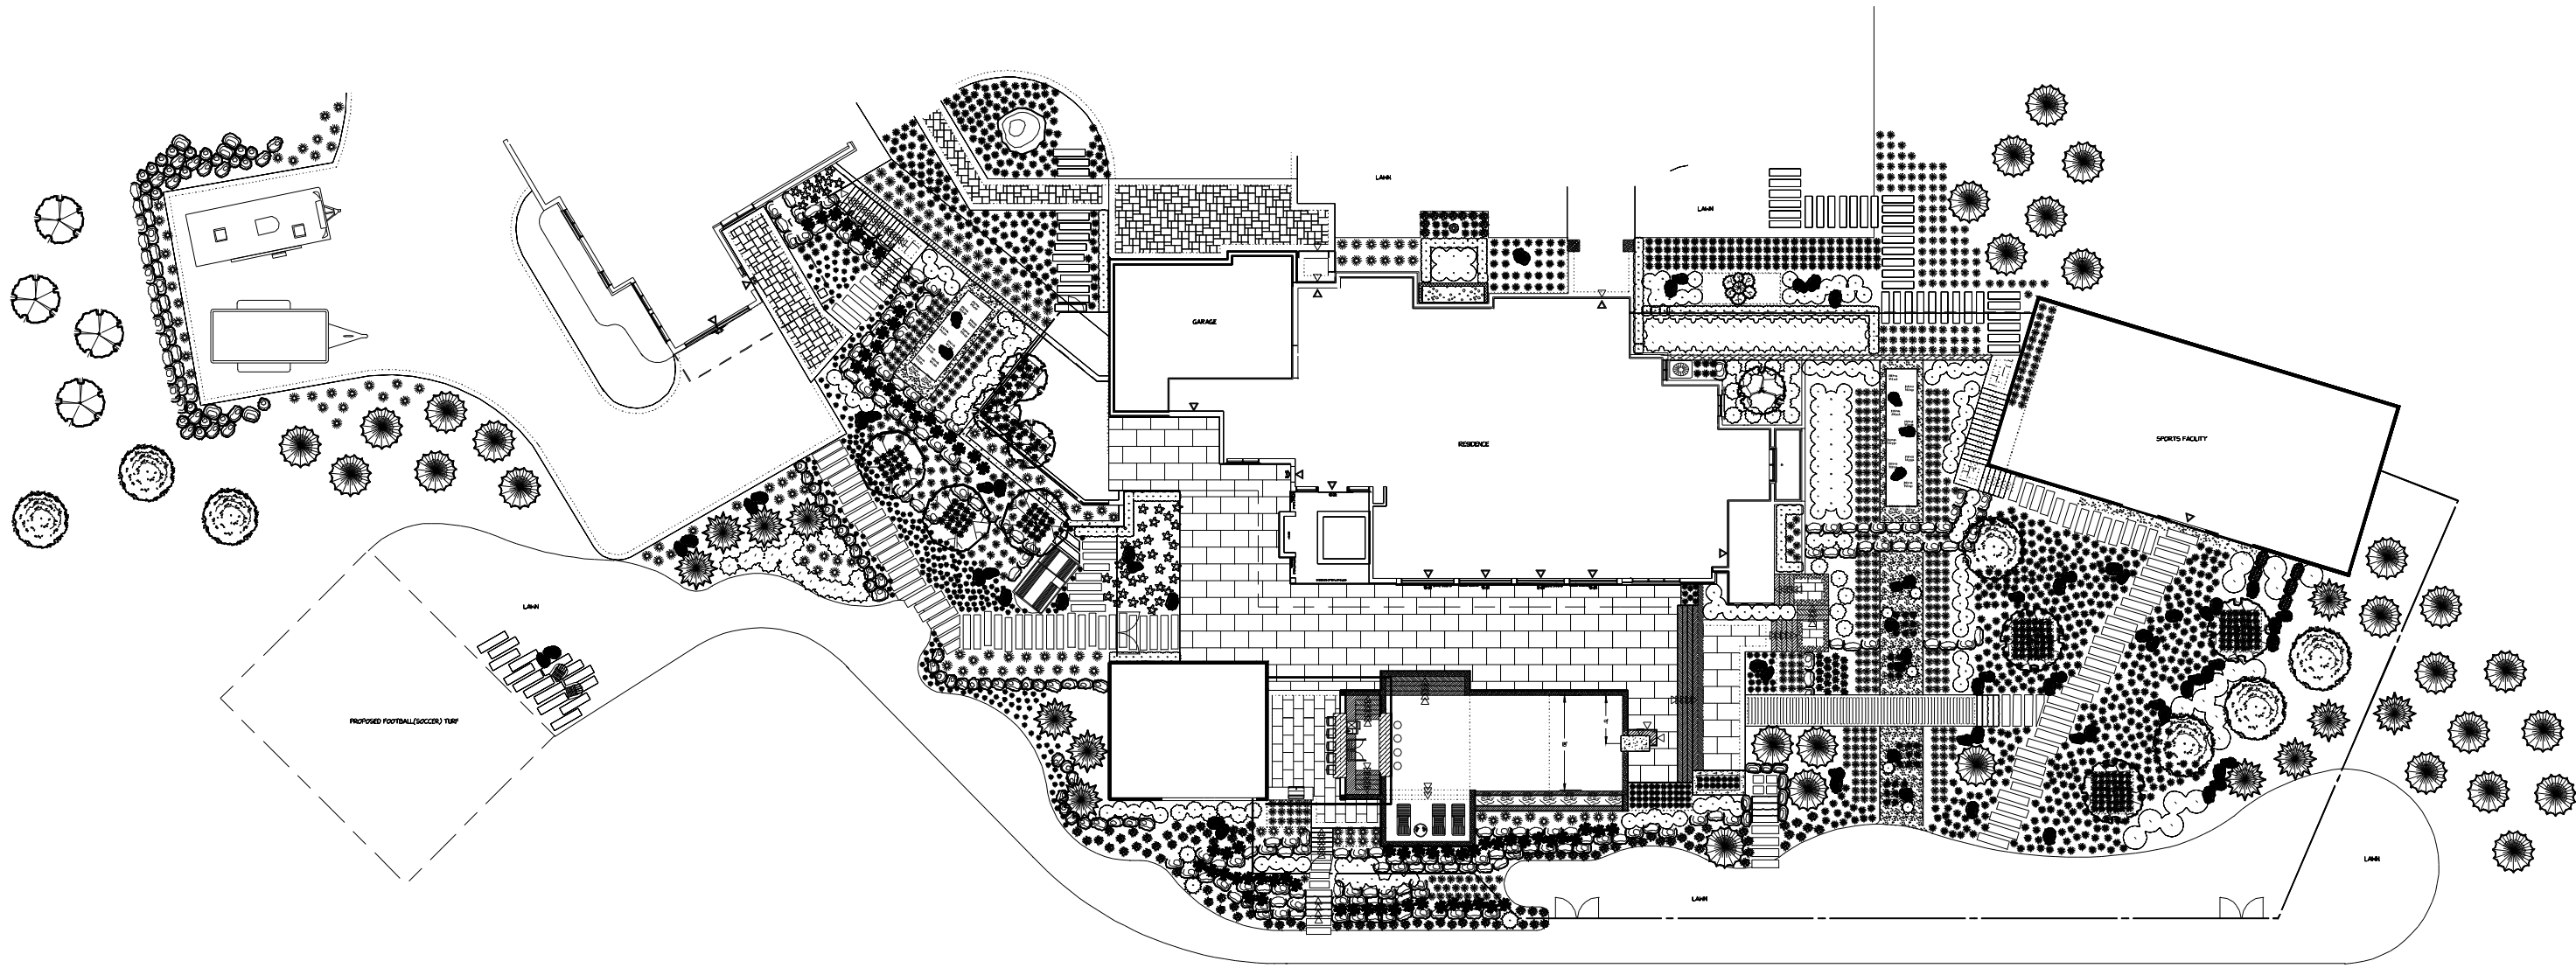


PROPOSED WOODLAND BUFFER PLANTINGS

Species	Stock / Quantity
Trees	200 + cm height
Sugar Maple	58
Red Oak	15
Shagbark Hickory	9
Bitternut Hickory	9
Black Cherry	15
White Pine	8
Total Trees	114
Shrubs	2 Gallon Pot
Choke Cherry	90
Purple-flowering Raspberry	36
Blackberry	90
Prickly Gooseberry	90
Staghorn Sumac	36
Total Shrubs	342

All stock must be from local seed sources, locally grown unless otherwise noted, and of the specified size and quantity, no cultivars unless otherwise noted.
Trees: quantity must (2) mature apart from other trees, shrubs: quantity must (2) mature apart from other shrubs or trees, (3) shrubs are planted between all trees.
Planting stock is to be planted within 100 feet of the building.
Planting to be completed by spring or fall 2024.
Consult with the client on the proposed planting schedule.

PROPOSED WETLAND BUFFER PLANTINGS (SALAMANDER BREEDING HABITAT)

Species	Stock / Quantity
Trees	200 + cm height
Sugar Maple	65
Red Oak	15
Shagbark Hickory	9
Bitternut Hickory	9
Black Cherry	15
White Pine	8
Total Trees	121
Shrubs	2 Gallon Pot
Choke Cherry	105
Purple-flowering Raspberry	45
Blackberry	105
Prickly Gooseberry	100
Staghorn Sumac	40
Total Shrubs	365

All stock must be from local seed sources, locally grown unless otherwise noted, and of the specified size and quantity, no cultivars unless otherwise noted.
Trees: quantity must (2) mature apart from other trees, shrubs: quantity must (2) mature apart from other shrubs or trees, (3) shrubs are planted between all trees.
Planting stock is to be planted within 100 feet of the building.
Planting to be completed by spring or fall 2024.
Consult with the client on the proposed planting schedule.

PROPOSED WETLAND SHRUB PLANTINGS (SALAMANDER BREEDING HABITAT)

Species	Stock / Quantity
Wetland Shrubs	1-2 Gallon Pot
Red-osier Dogwood	12
Wild Black Currant	10
Total Shrubs	22

All stock must be from local seed sources, locally grown unless otherwise noted, and of the specified size and quantity, no cultivars unless otherwise noted.
Plant stock is to be transplanted immediately after it has been the ground.
Planting to be completed by spring or fall 2024.
Consult with the client on the proposed planting schedule.

SEE RES RESTORATION FERTILIZER AND TREATMENTS
FOR DETAILS REGARDING PLANTING SCHEDULE AND QUANTITIES

HOUSE BEHIND THE HILLS
1699 SPRAGUES RD, CAMBRIDGE ON

client: _____
scale: 1" = 32' date: DECEMBER 2024 revision: _____
drawn by: JH checked by: _____ drawing #: _____